


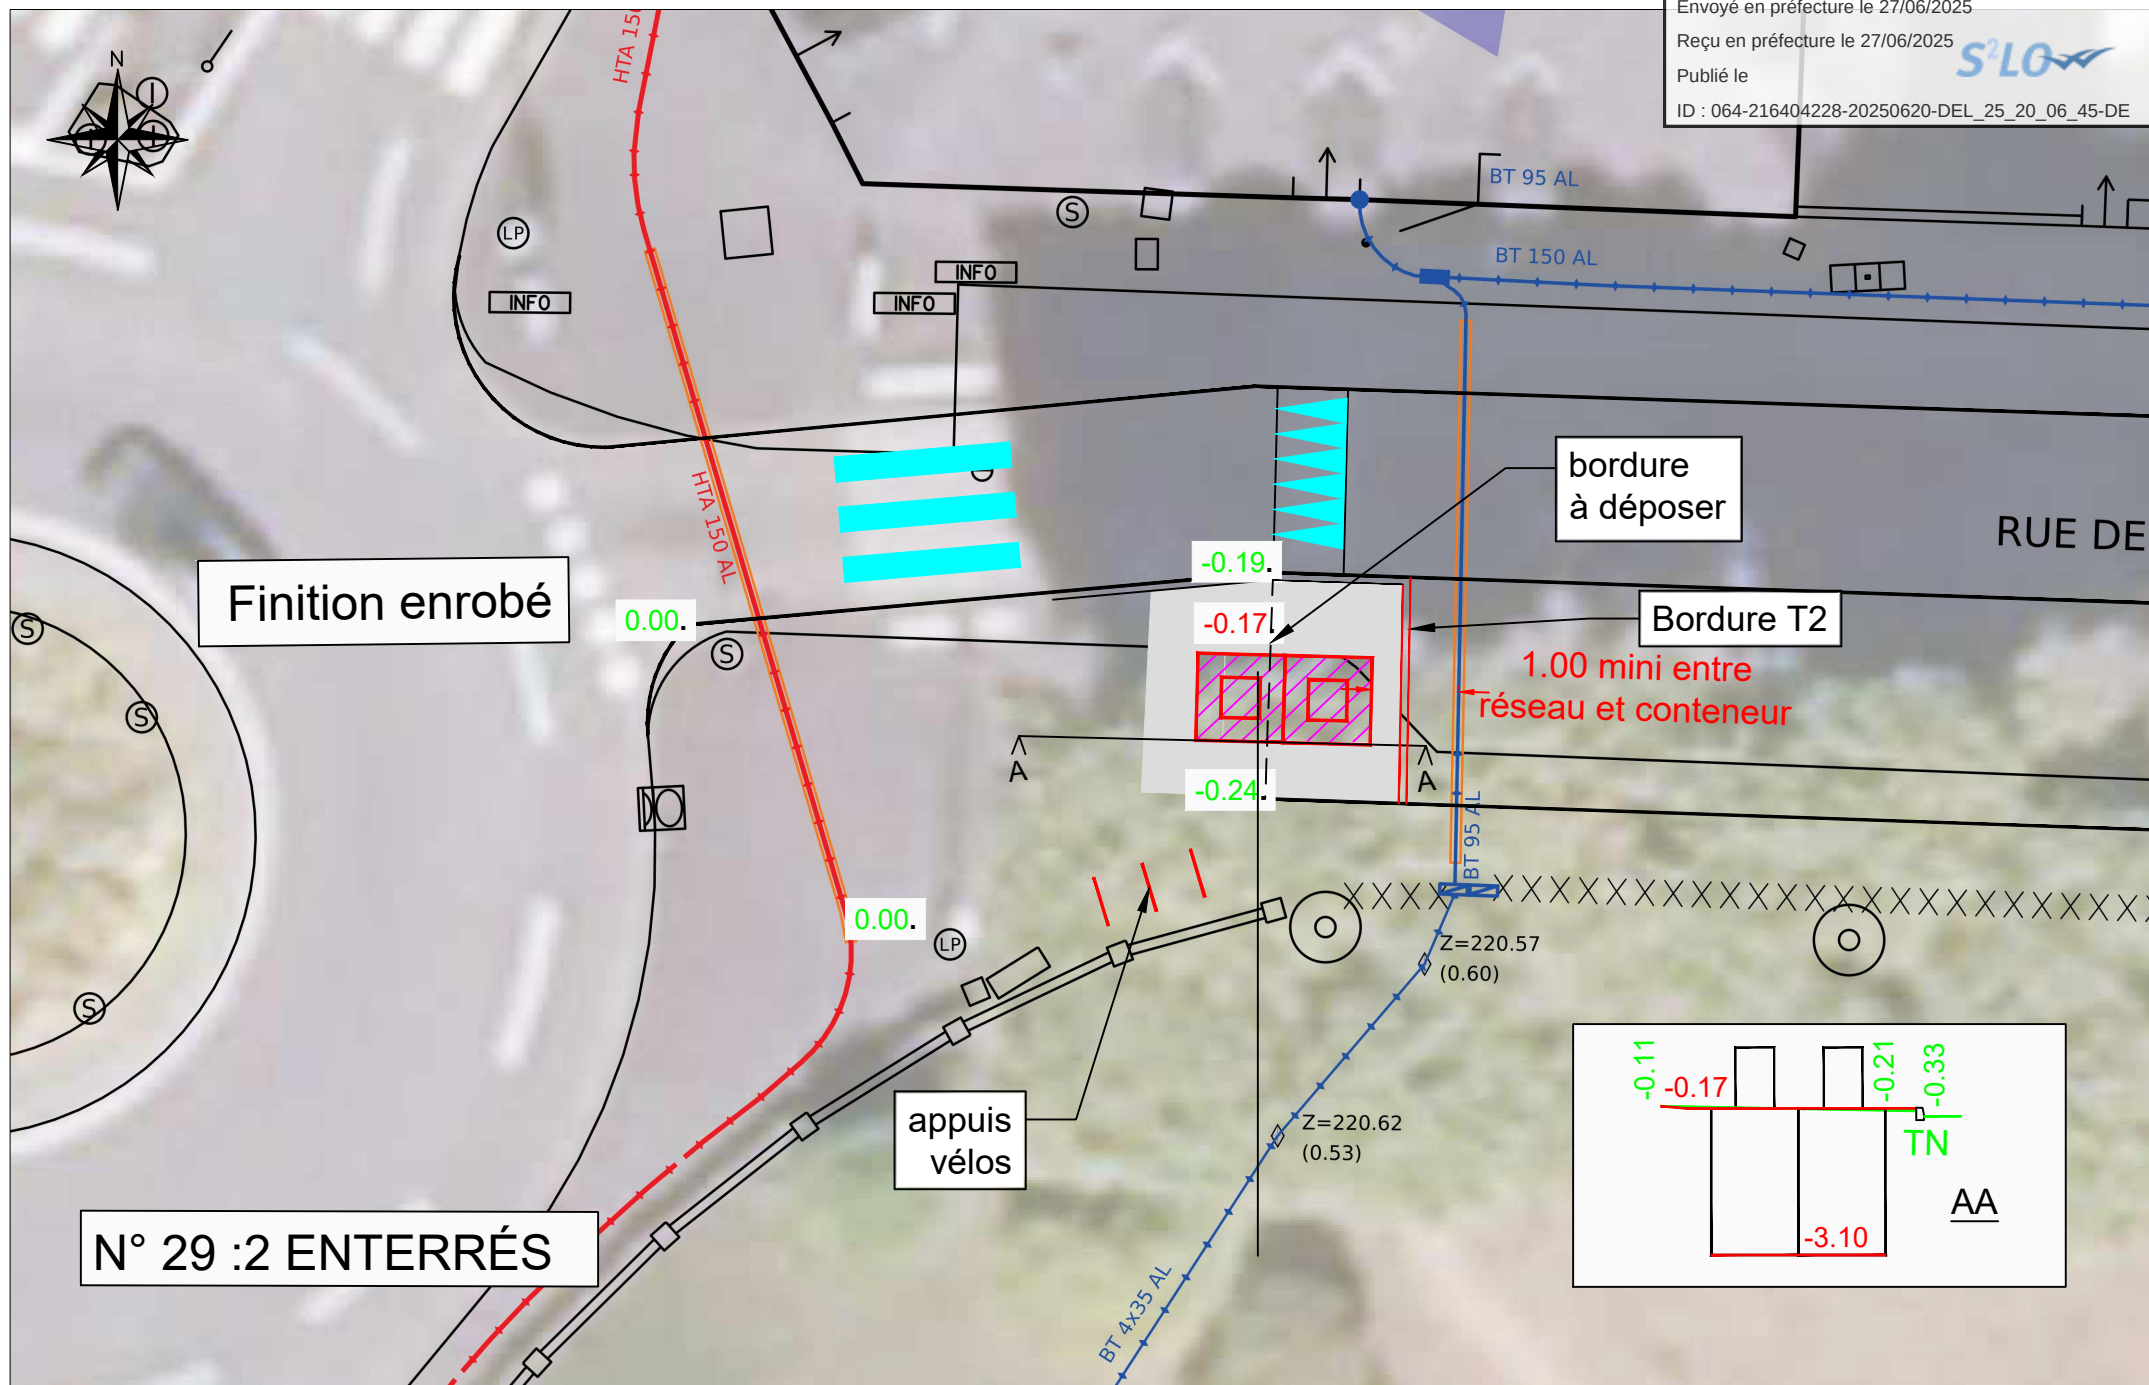

N° 29 :2 ENTERRÉS